


Notes:-

1. The legend is from the Transport Medium alphabet at the 'x'-heights shown.
2. The outlines of the tiles do not form part of the sign.
3. The colours are as follows:-
Legend, border & arrow — White
Background — Red
4. The illumination of the sign must accord with the requirements of the current 'Traffic Signs Regulations and General Directions'.
5. All dimensions are given in millimetres.
6. The order of languages may be reversed if required.

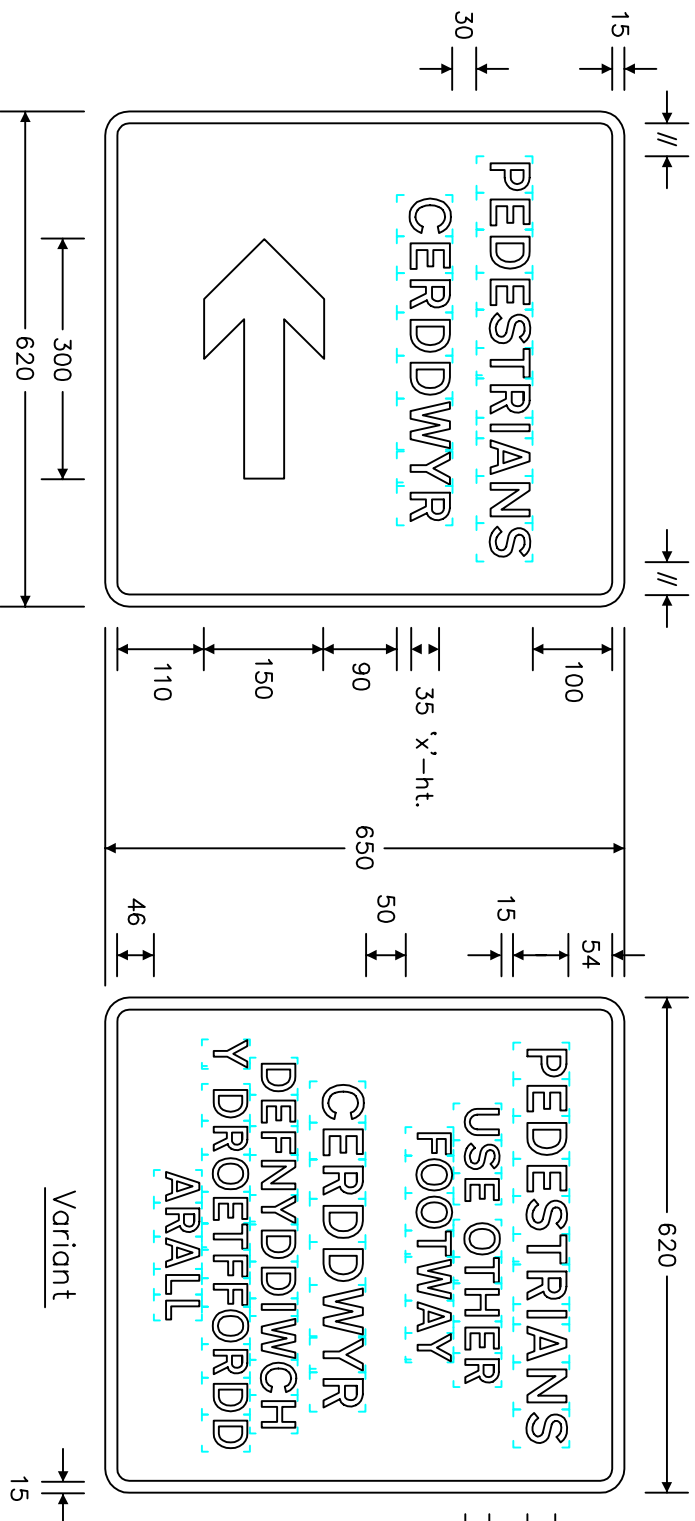

Variant



REVISIONS

1.	Dim's. amended, no. chgd. from 567.1	8.11.96
2.	Redrawn & notes amended	15.4.03
3.	Notes amended	18.12.06
4.	Legend amended	9.10.08

Before using this drawing confirm with RNMS Division that it has not been superseded.

Dn. A.T.I. Appd.

Issue: 9.10.08 Appl. date 24.9.81

Scale: Photo-reduced

Title
Temporary Signs
TEMPORARY
ROUTE
FOR PEDESTRIANS

WELSH ASSEMBLY GOVERNMENT

Drwg. no. WAG/P 7018